


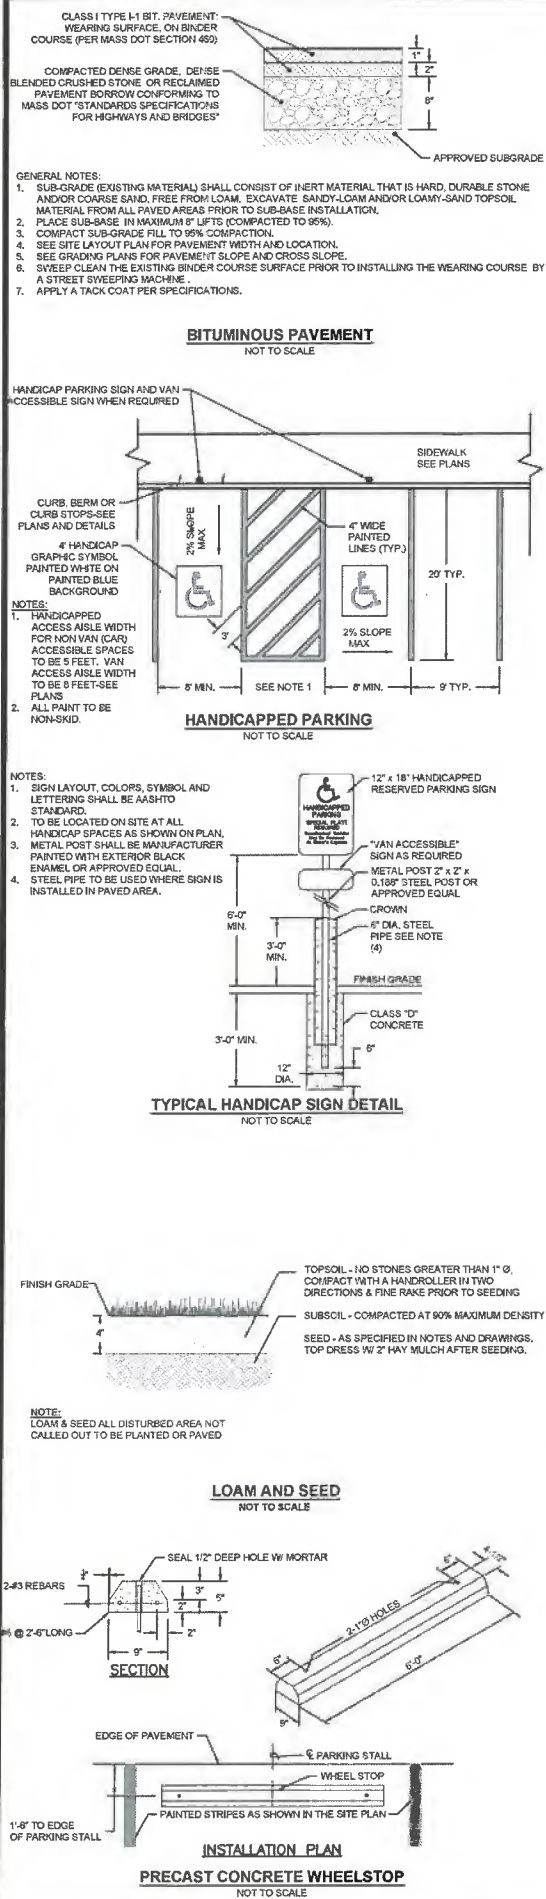





















last modified: 06/06/19 printed: 06/06/19 by bl H:\Projects\2014\14200E Shawme Site and Drainage Improvements\Drawings\14200E-ST.dwg



LEGEND:	
GENERAL	SYMBOLS
	 EXISTING TREE
	 EXISTING EVERGREEN TREE
	 DRAIN MANHOLE
	 CATCHBASIN
	 FLARED END OUTLET
	 STONE APRON
	 ROCK
PROPERTY INFORMATION	 SIGN
	 HANDICAP SYMBOL
	 NUMBER OF PARKING SPACES
UTILITIES	
	

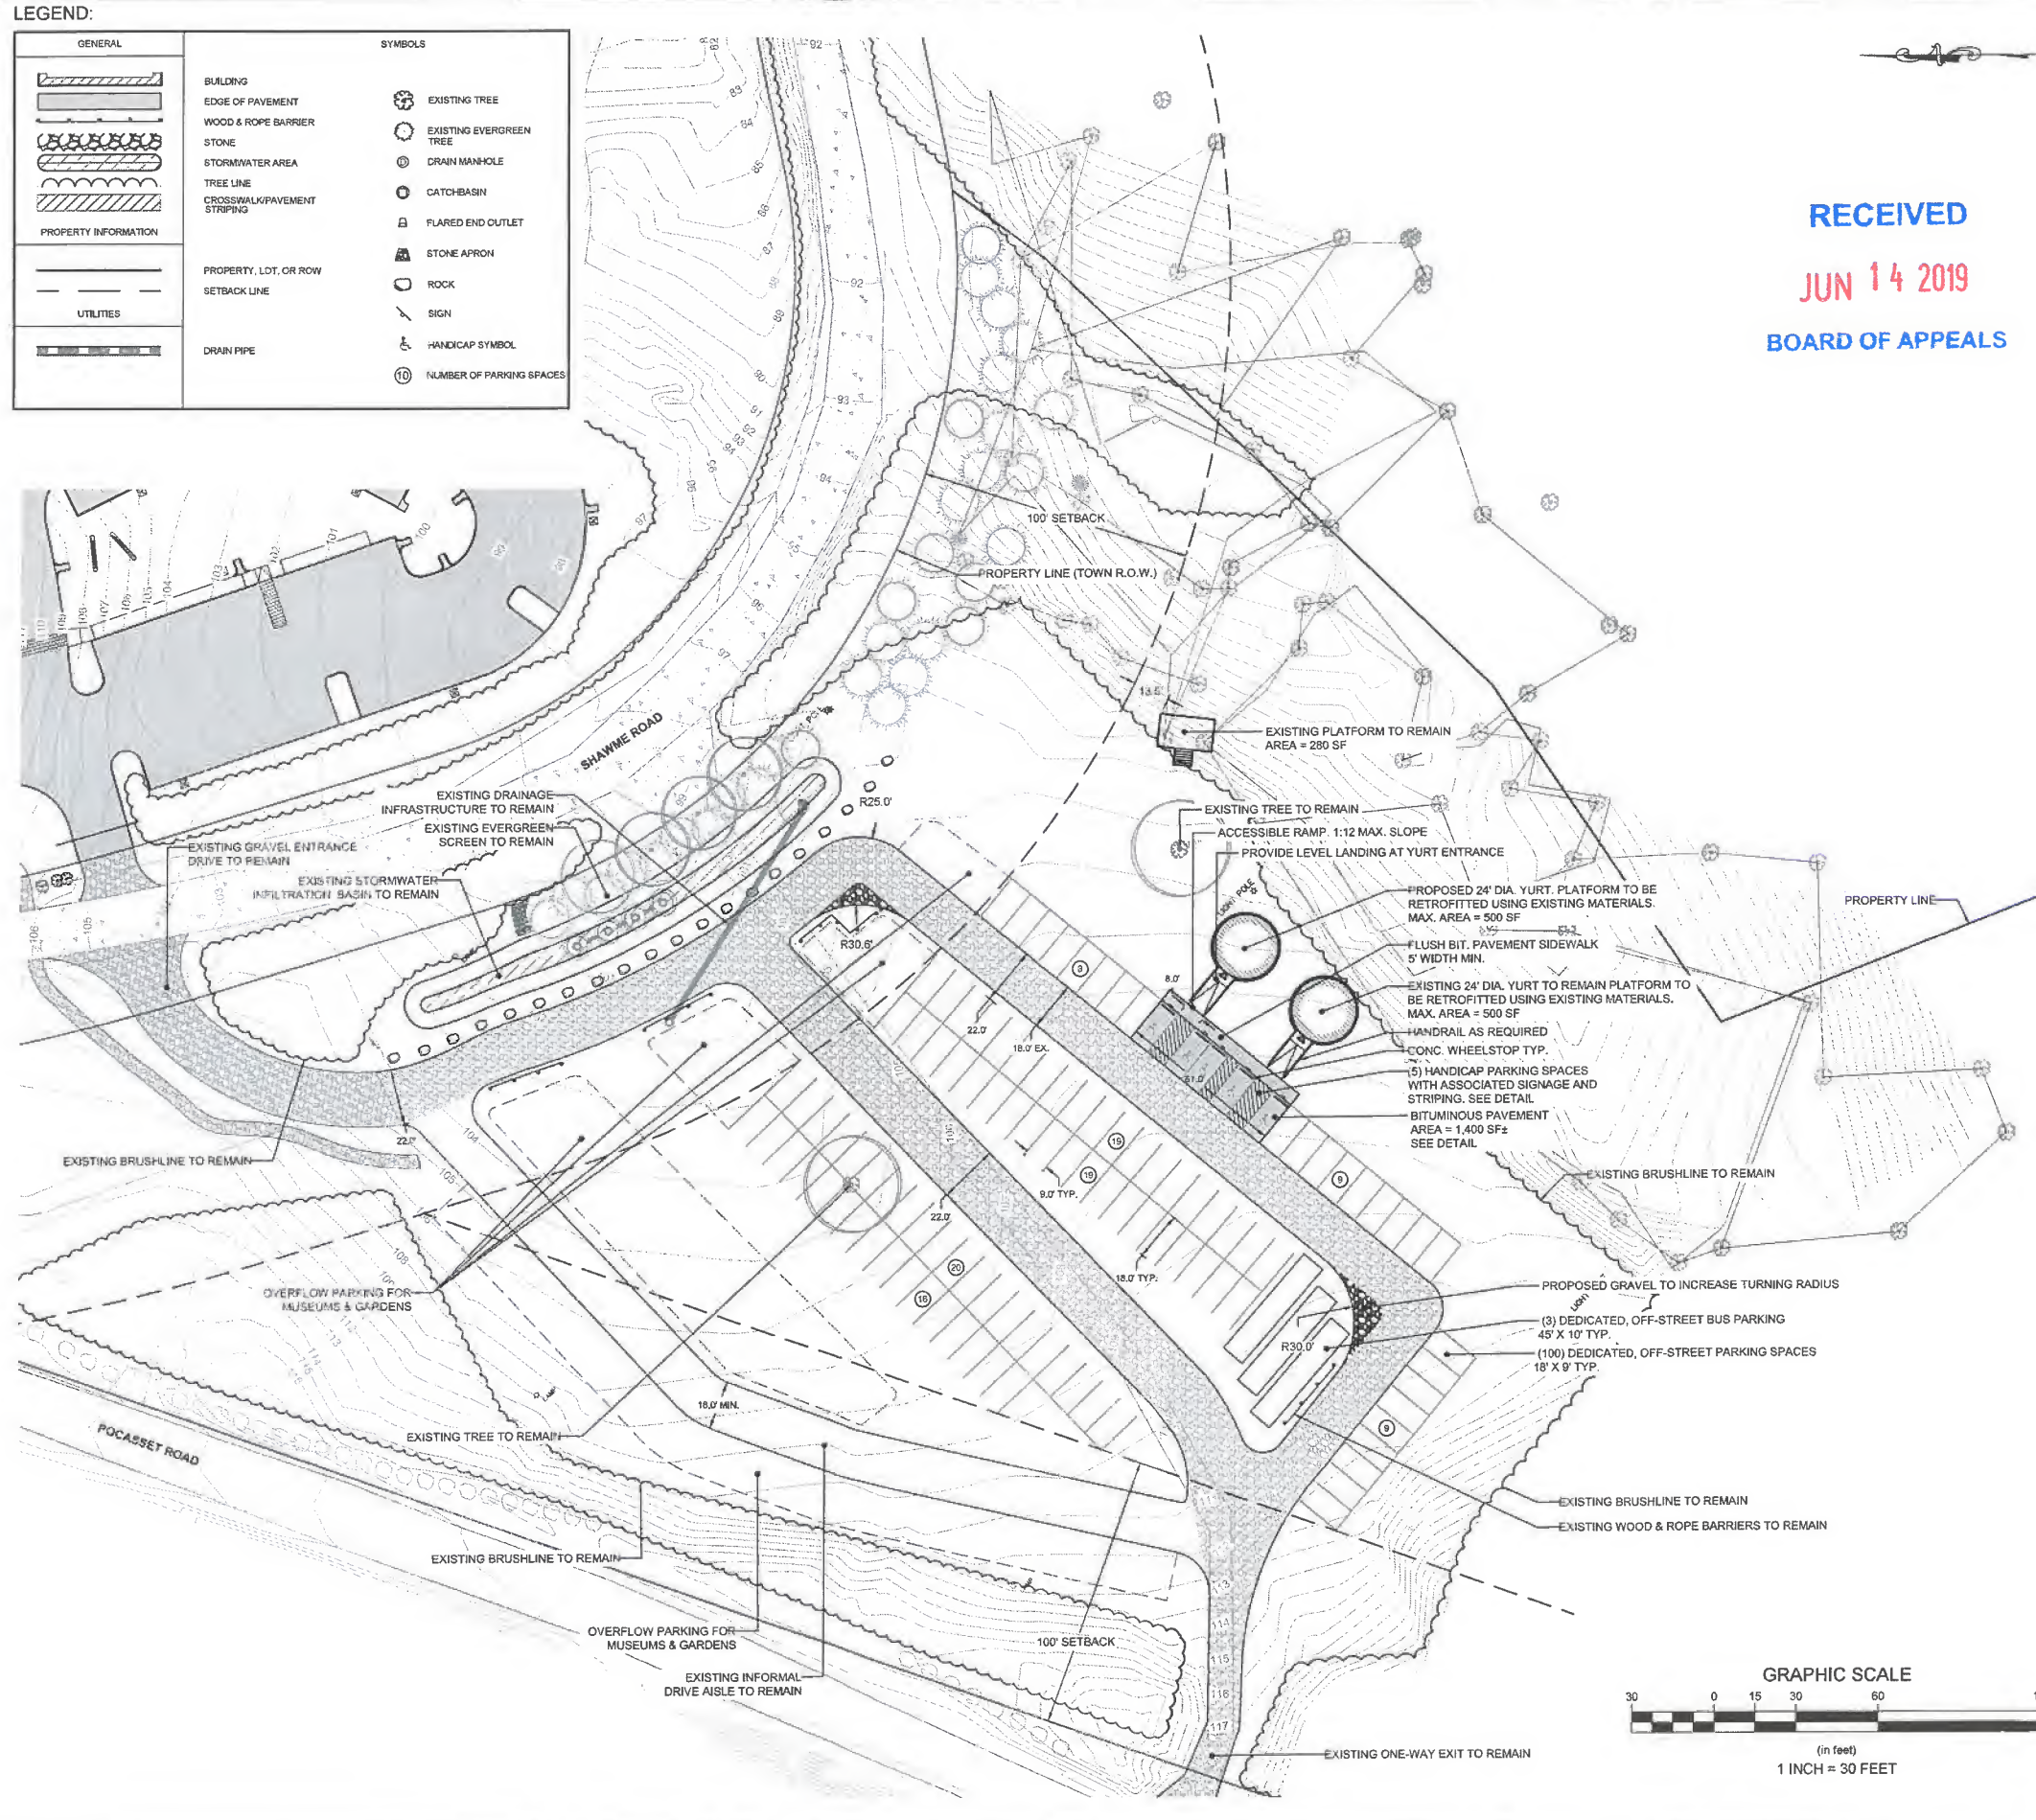

RECEIVED
JUN 14 2019
BOARD OF APPEALS

Survey Provided By: Holmes and McGrath, Inc. 205 Worcester Court, Suite 4A Falmouth, MA 02540 Phone: (508) 545-3554 Fax: (508) 548-8872 Dated: AUGUST 2016	Prepared For: Heritage Museums and Gardens 67 Grove Street Sandwich, MA 02563 Phone: (508) 888-3300 Fax: ____	Plan Set: ZONING BOARD OF APPEALS PERMITTING PLAN 0 POCASSET STREET & 0 SHAWMEE ROAD Plan Title:		Horsley Witten Group, Inc. Sustainable Environmental Solutions www.horsleywitten.com 100 Rockwell Street Springfield, MA 01103 Phone: (413) 833-6800 Fax: (413) 833-3150					Revisions <table border="1"> <thead> <tr> <th>Rev.</th> <th>Date</th> <th>By</th> <th>Appr.</th> <th>Description</th> </tr> </thead> <tbody> <tr> <td>1</td> <td>08/07/16</td> <td>BAL</td> <td></td> <td>Revised Permit Stamp</td> </tr> <tr><td>2</td><td></td><td></td><td></td><td></td></tr> <tr><td>3</td><td></td><td></td><td></td><td></td></tr> <tr><td>4</td><td></td><td></td><td></td><td></td></tr> <tr><td>5</td><td></td><td></td><td></td><td></td></tr> <tr><td>6</td><td></td><td></td><td></td><td></td></tr> <tr><td>7</td><td></td><td></td><td></td><td></td></tr> <tr><td>8</td><td></td><td></td><td></td><td></td></tr> <tr><td>9</td><td></td><td></td><td></td><td></td></tr> <tr><td>10</td><td></td><td></td><td></td><td></td></tr> </tbody> </table>					Rev.	Date	By	Appr.	Description	1	08/07/16	BAL		Revised Permit Stamp	2					3					4					5					6					7					8					9					10				
				Rev.	Date	By	Appr.	Description	
1	08/07/16	BAL		Revised Permit Stamp	
2	
3	
4	
5	
6	
7	
8	
9	
10	
Quater: APRIL 2019	Designed By: BAL	Drawn By: BAL	Checked By: AL	
Project Number: 14200E					Sheet: 2 of 2	
Sheet Number: C-2	